


# Alternatives – Wood Street

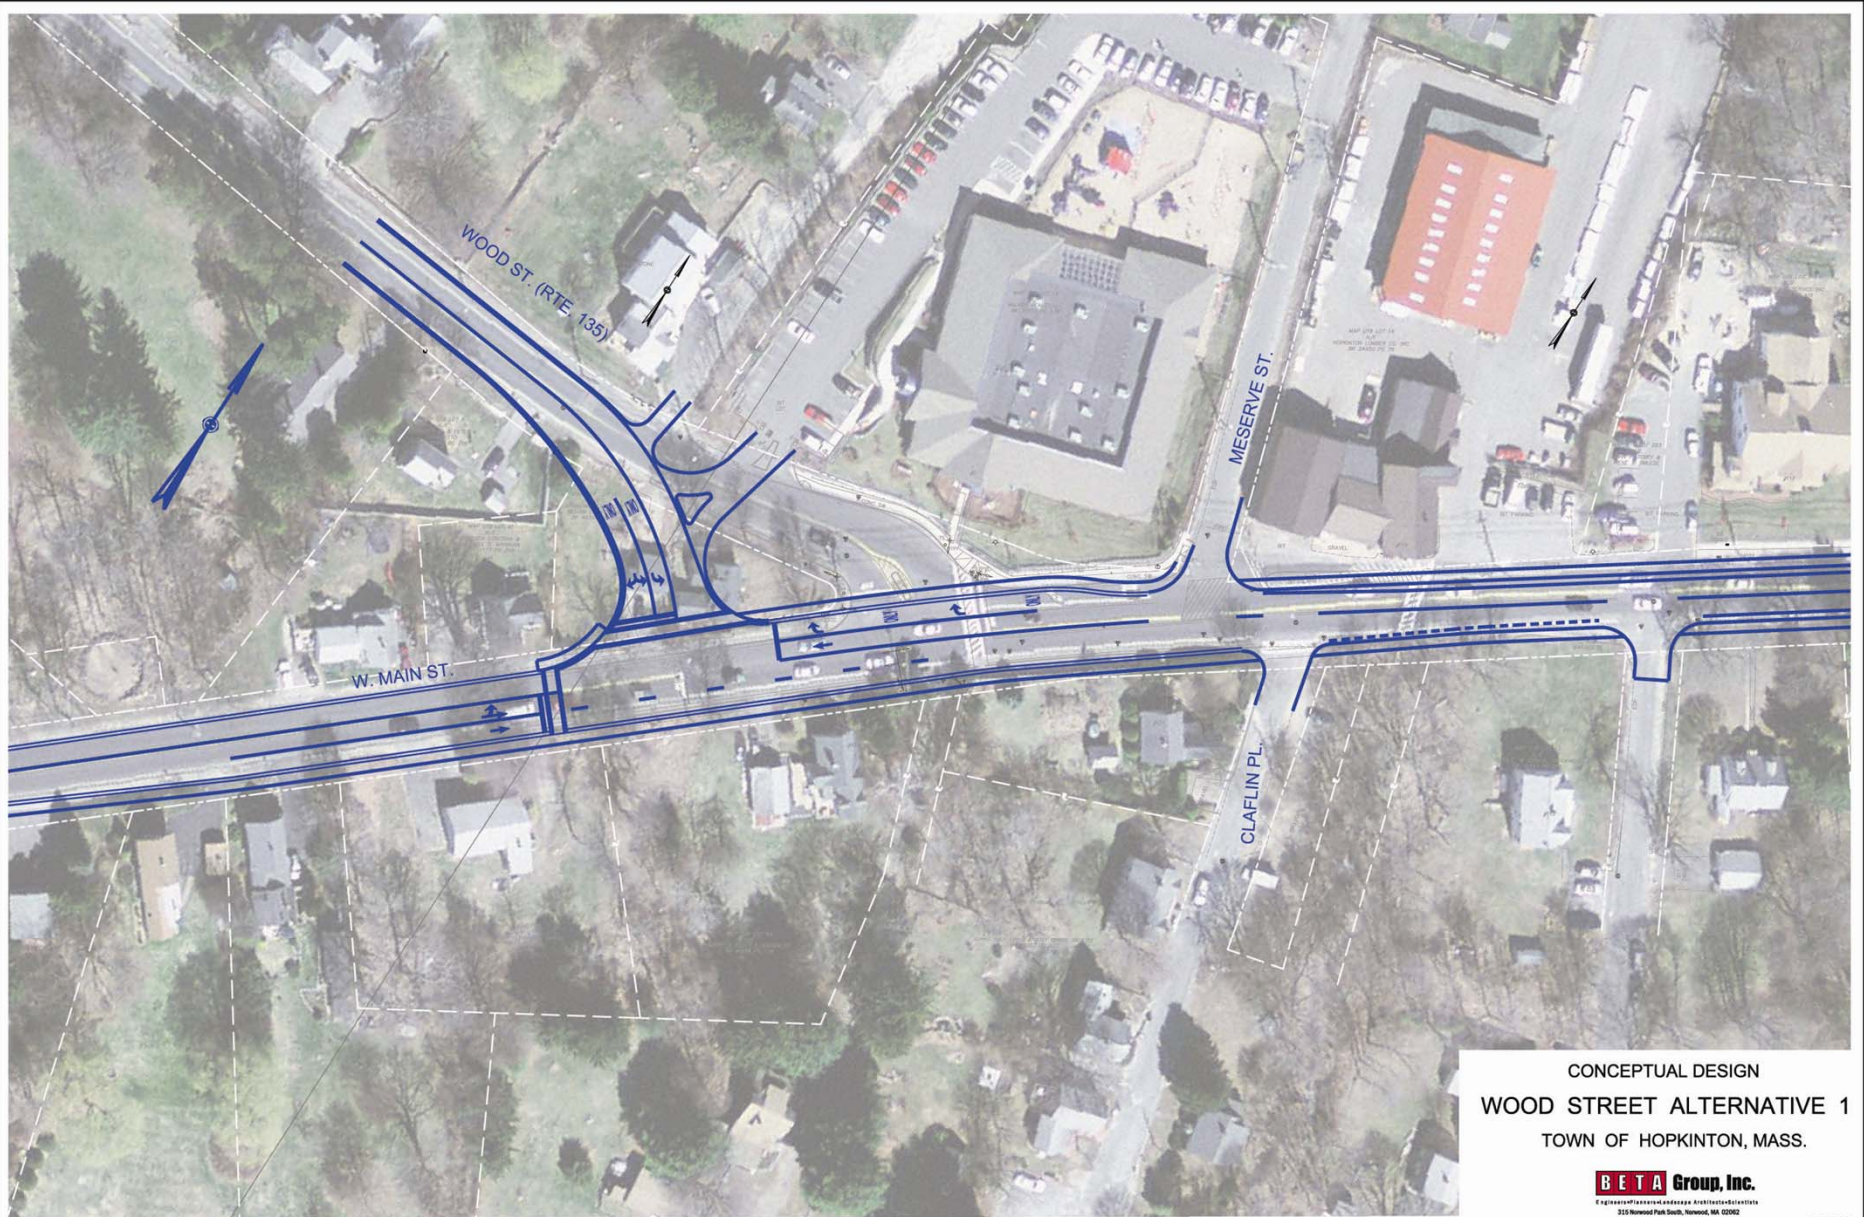

CONCEPTUAL DESIGN  
WOOD STREET ALTERNATIVE 1  
TOWN OF HOPKINTON, MASS.

**BETA** Group, Inc.  
Engineers, Planners, Landscape Architects, Scientists  
315 Homewood Park South, Hopkinton, MA 01902

NOV, 2011